




FLOORPLAN
SCALE 1/4" = 1'

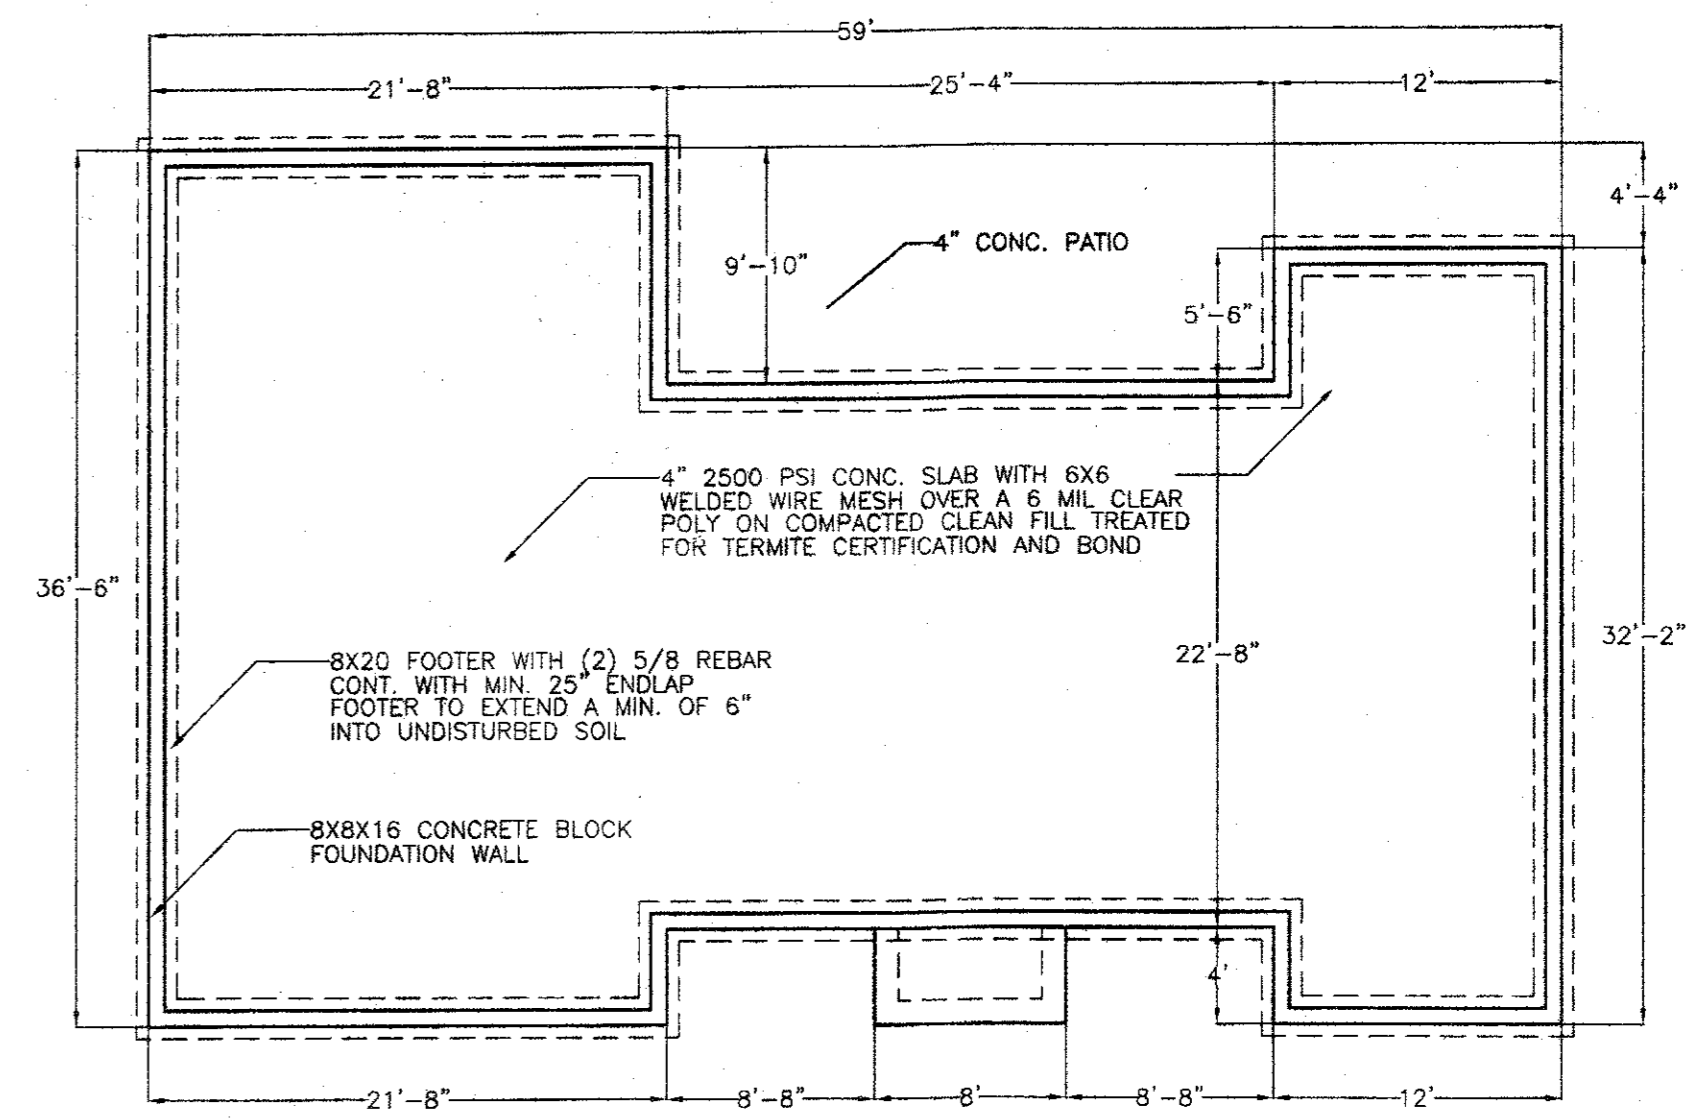


FOUNDATION
SCALE 1/8" = 1'

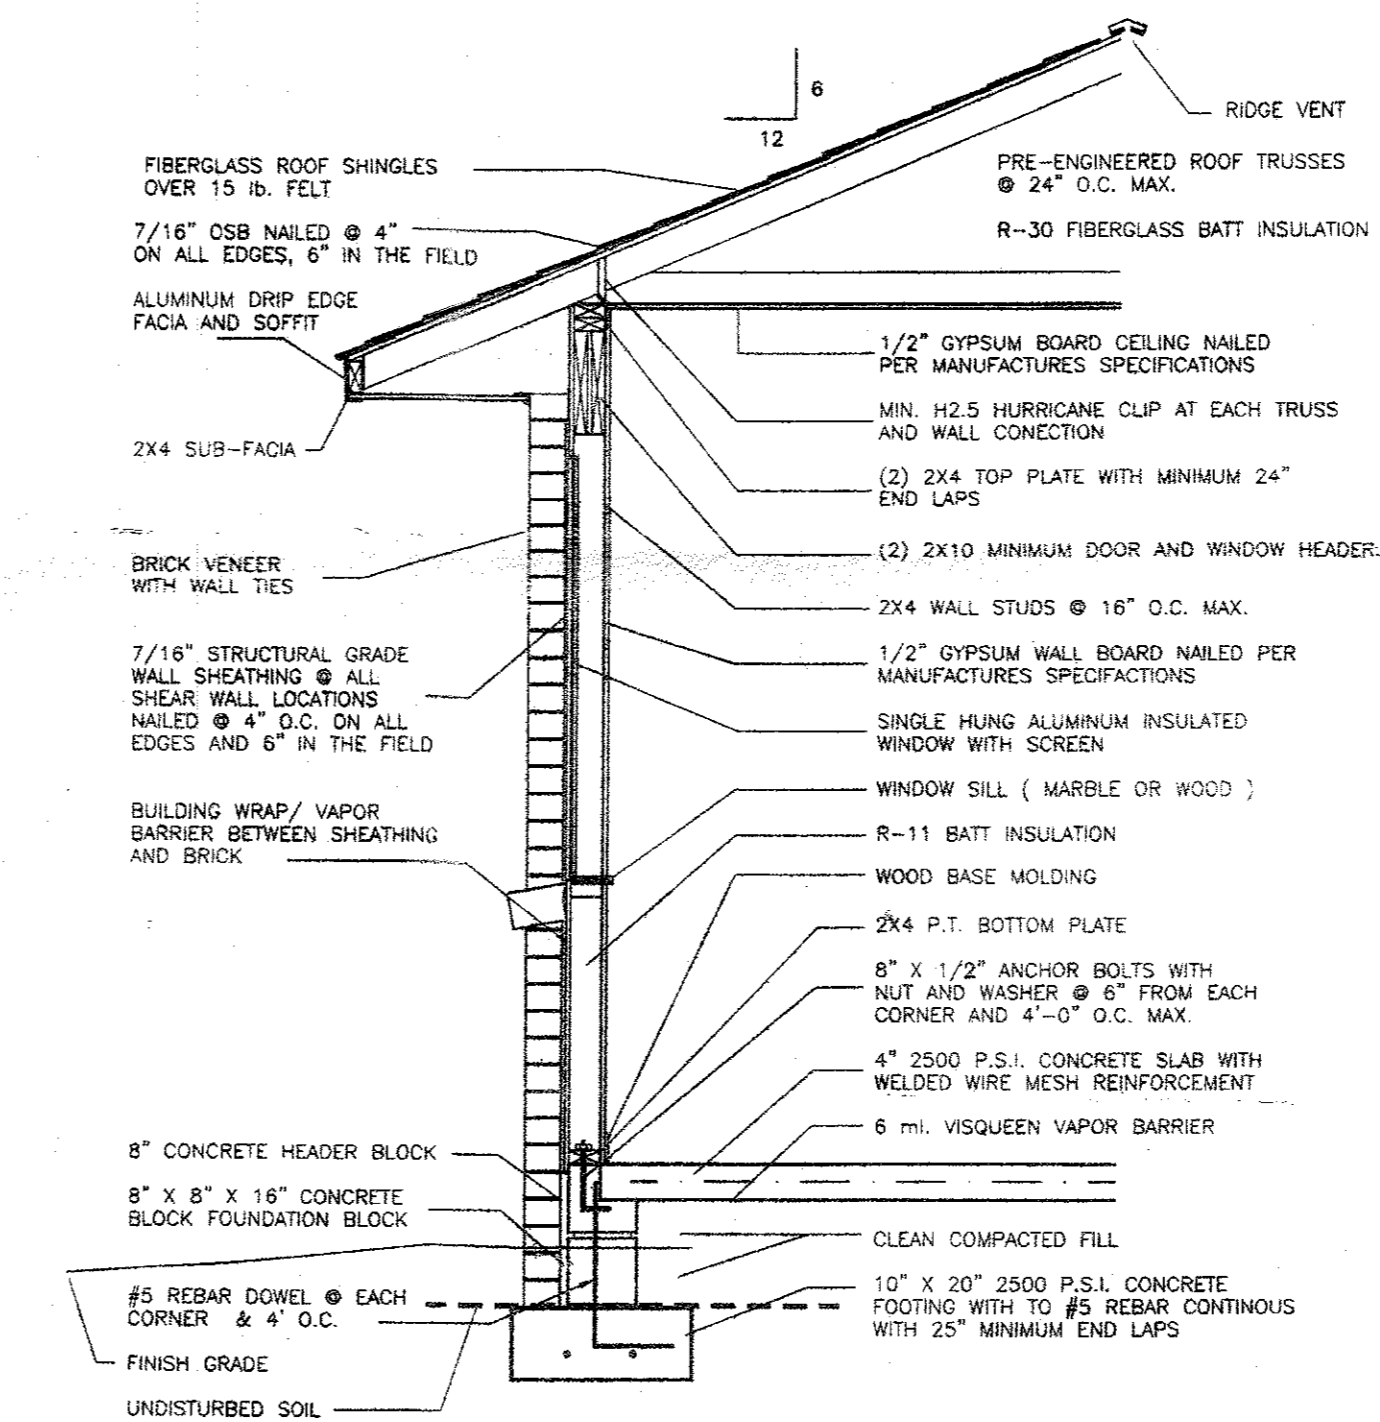


WALL SECTION
SCALE NTS

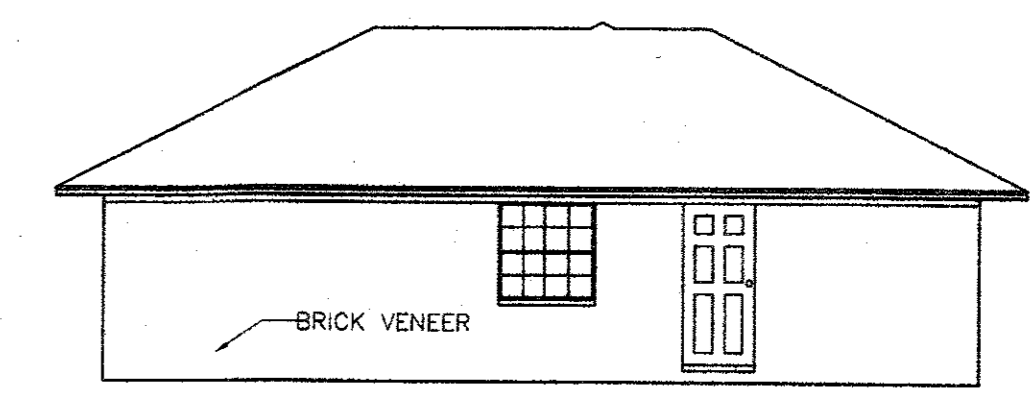

LEFT ELEVATION
SCALE 1/8" = 1'

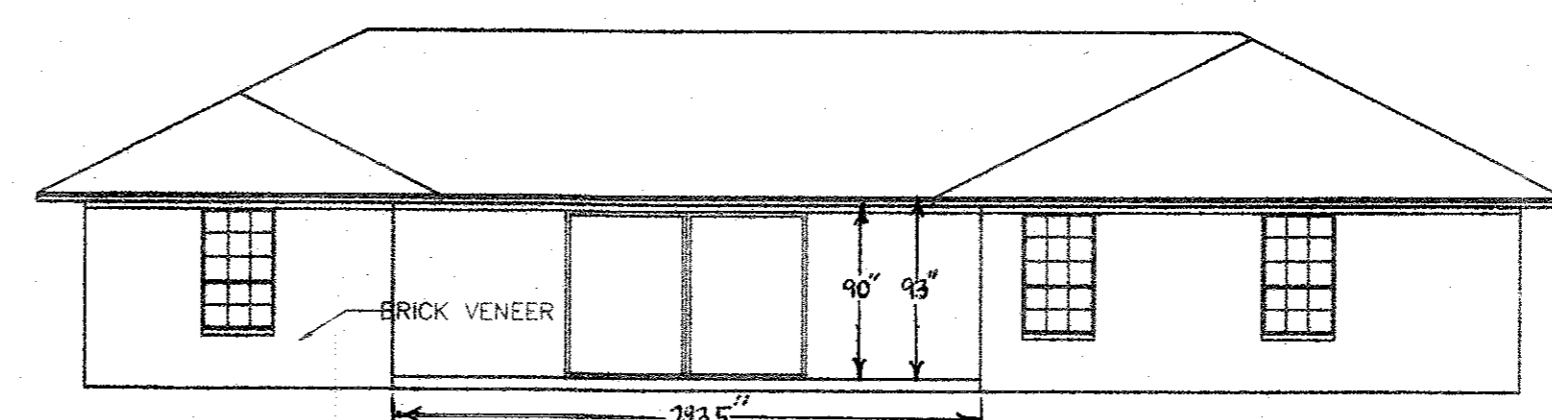

REAR ELEVATION
SCALE 1/8" = 1'

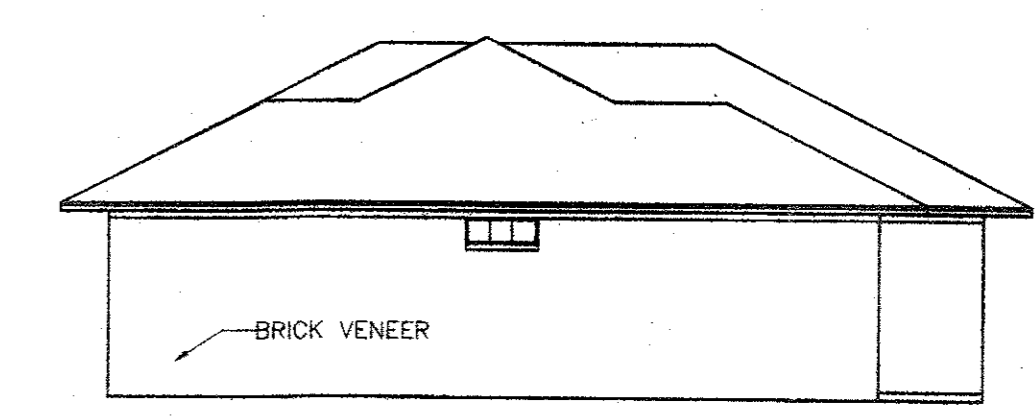

RIGHT ELEVATION
SCALE 1/8" = 1'



FRONT ELEVATION
SCALE 1/4" = 1'

REVISIONS APPROVED BY:	DATE: 10/19/99	GENERAL NOTES:	SQUARE FOOTAGE: 1839 SQ FT 32 SQ FT 1871 SQ FT	PROPOSED RESIDENCE FOR: MR. & MRS. ED COHEN KEYSTONE HEIGHTS, FL
CONTRACTOR:	DRAWN BY: T. LONGOBUCCO FILE NO. 1-94-964-R			
LONGCHAMP HOMES INC CUSTOM BUILDERS & DESIGN SERVICES 904-964-6853				